


CASE NO. PLMDP2018XXXXX

HOMESTEAD HILLS
MINOR DEVELOPMENT PERMIT
LOT 1, BLOCK 16 - HOMESTEAD HILLS SUBDIVISION FILING NO. 3
 PART OF THE SOUTHWEST ¼ SECTION 19, TOWNSHIP 1 SOUTH, RANGE 67 WEST OF THE 6TH PM,
 CITY OF THORNTON, COUNTY OF ADAMS, STATE OF COLORADO

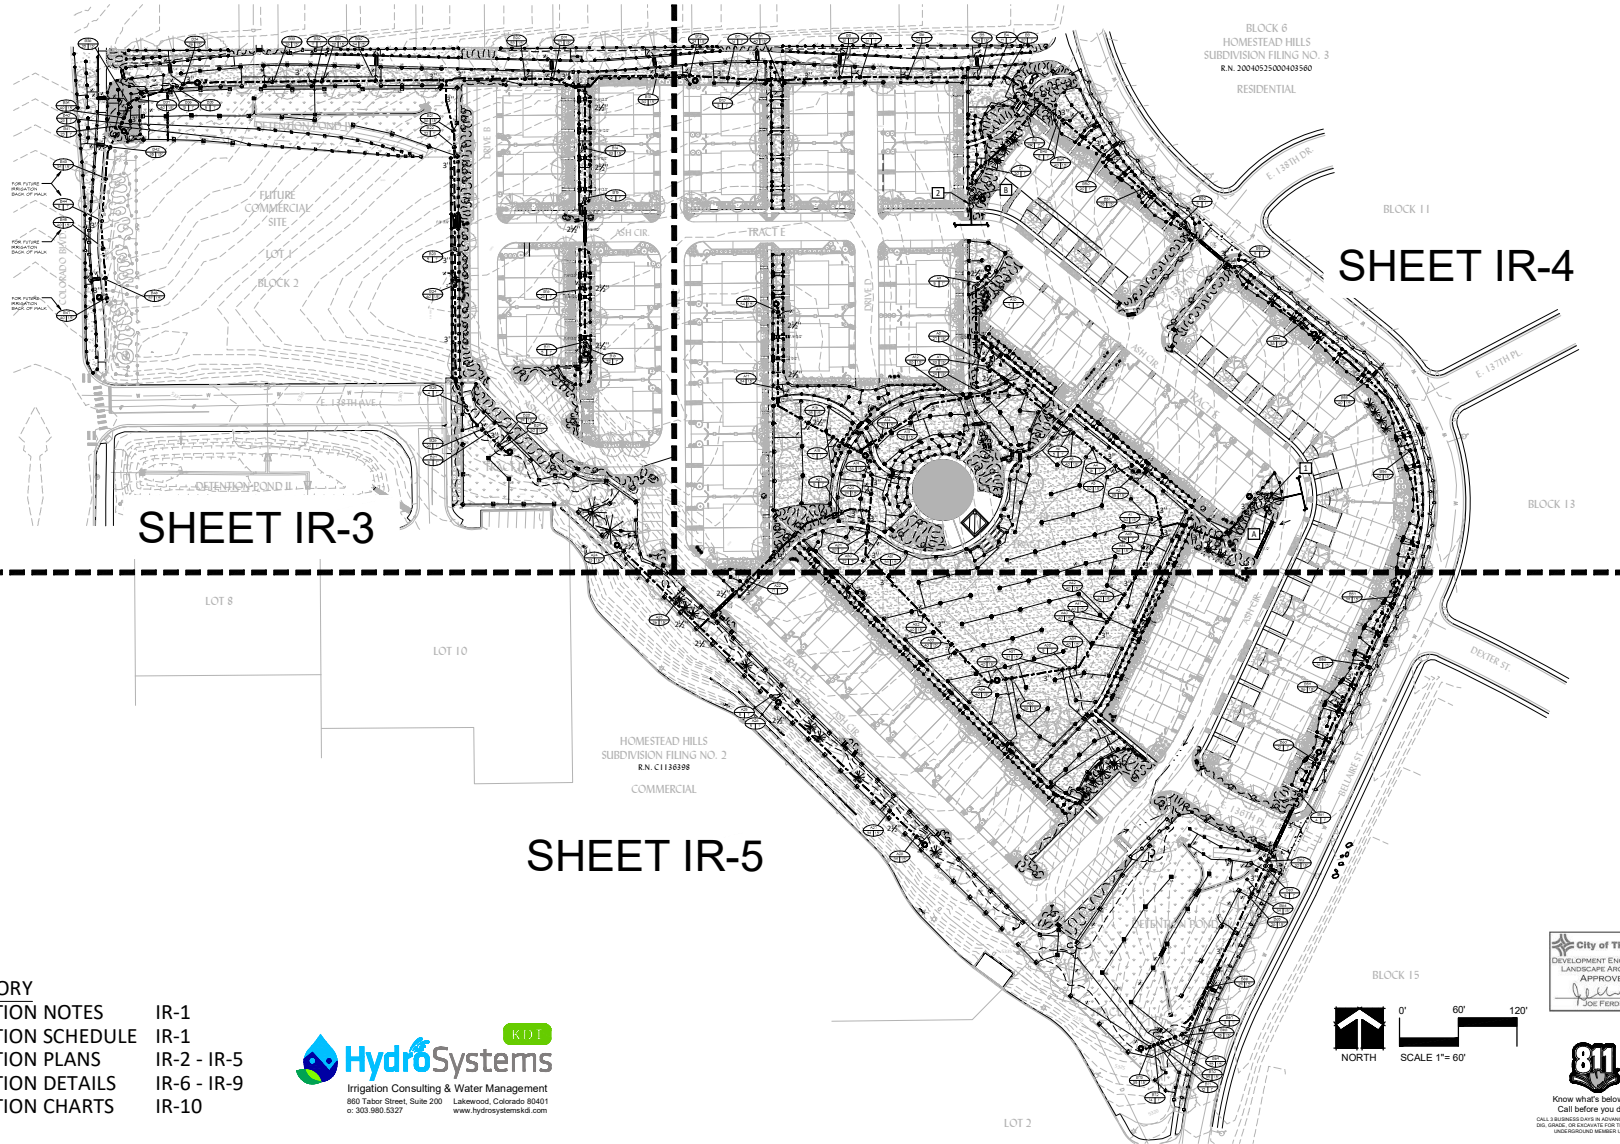

DIRECTORY
 IRRIGATION NOTES
 IRRIGATION SCHEDULE
 IRRIGATION PLANS
 IRRIGATION DETAILS
 IRRIGATION CHARTS

IR-1
 IR-1
 IR-2 - IR-5
 IR-6 - IR-9
 IR-10

HydroSystems **K111**
 Irrigation Consulting & Water Management
 880 Tabor Street, Suite 200 Lakewood, Colorado 80401
 c: 303.980.3327 www.hydrosystems-k111.com

APPLICANT
 KB HOME
 7807 East Peakview Avenue, #300
 Centennial, CO 80111
 303-323-1114

CIVIL ENGINEER
 12071 14th Street, Suite 470
 Centennial, CO 80111
 Phone: 303.922.8222
 www.innovativeland.com
Innovative Land Consultants, Inc.
 "Innovative Solutions With A Purpose"

LANDSCAPE ARCHITECT
THE HENRY DESIGN GROUP
 LANDSCAPING - ARCHITECTURE - DESIGN
 1310 W. 10TH STREET, SUITE 100, DENVER, COLORADO 80202
 Phone: 303-444-2360 Fax: 303-444-9958

HOMESTEAD HILLS
 Thornton, Colorado
IRRIGATION PLAN

SUBMITTED:
 JANUARY 2, 2019

IR-2

OVERALL IRRIGATION PLAN

2 OF 10